


ILLUSTRATION

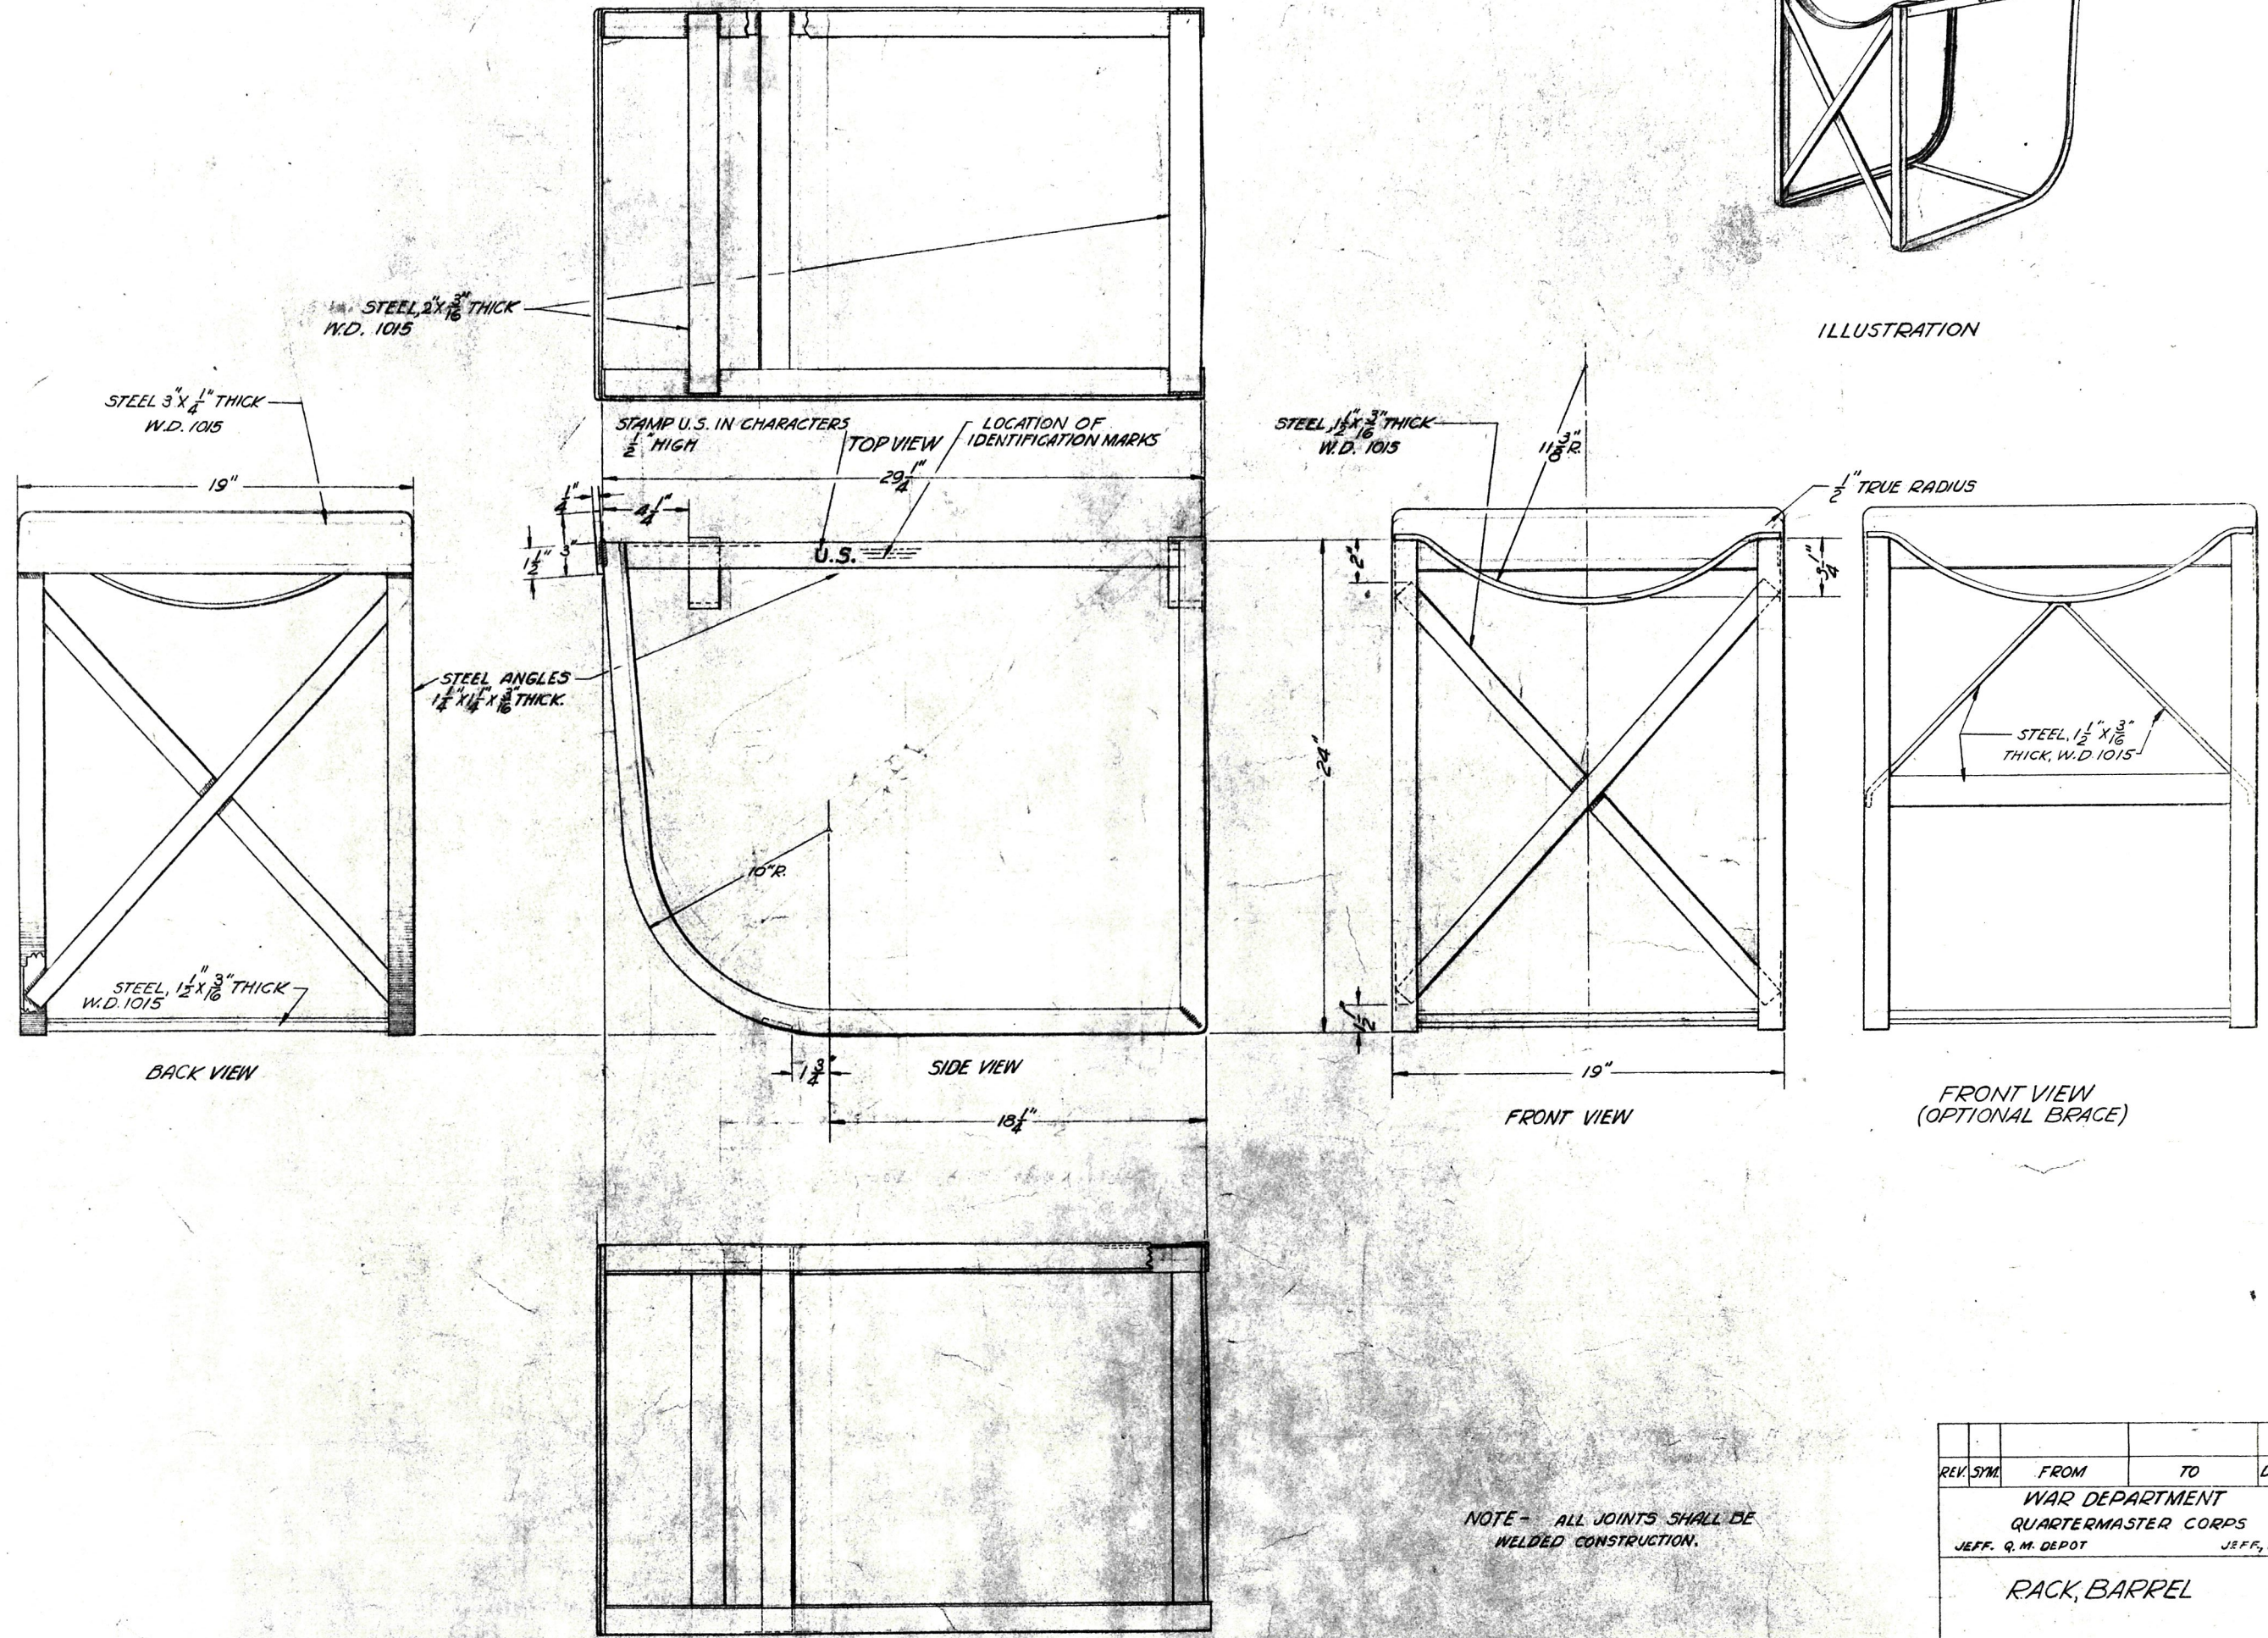

NOTE - ALL JOINTS SHALL BE WELDED CONSTRUCTION.

REV. SYM.	FROM	TO	DATE
WAR DEPARTMENT QUARTERMASTER CORPS JEFF. Q. M. DEPOT			
RACK, BARREL			
JEFF., IND.			